


Attachment 6

Amended Site Layout Plan

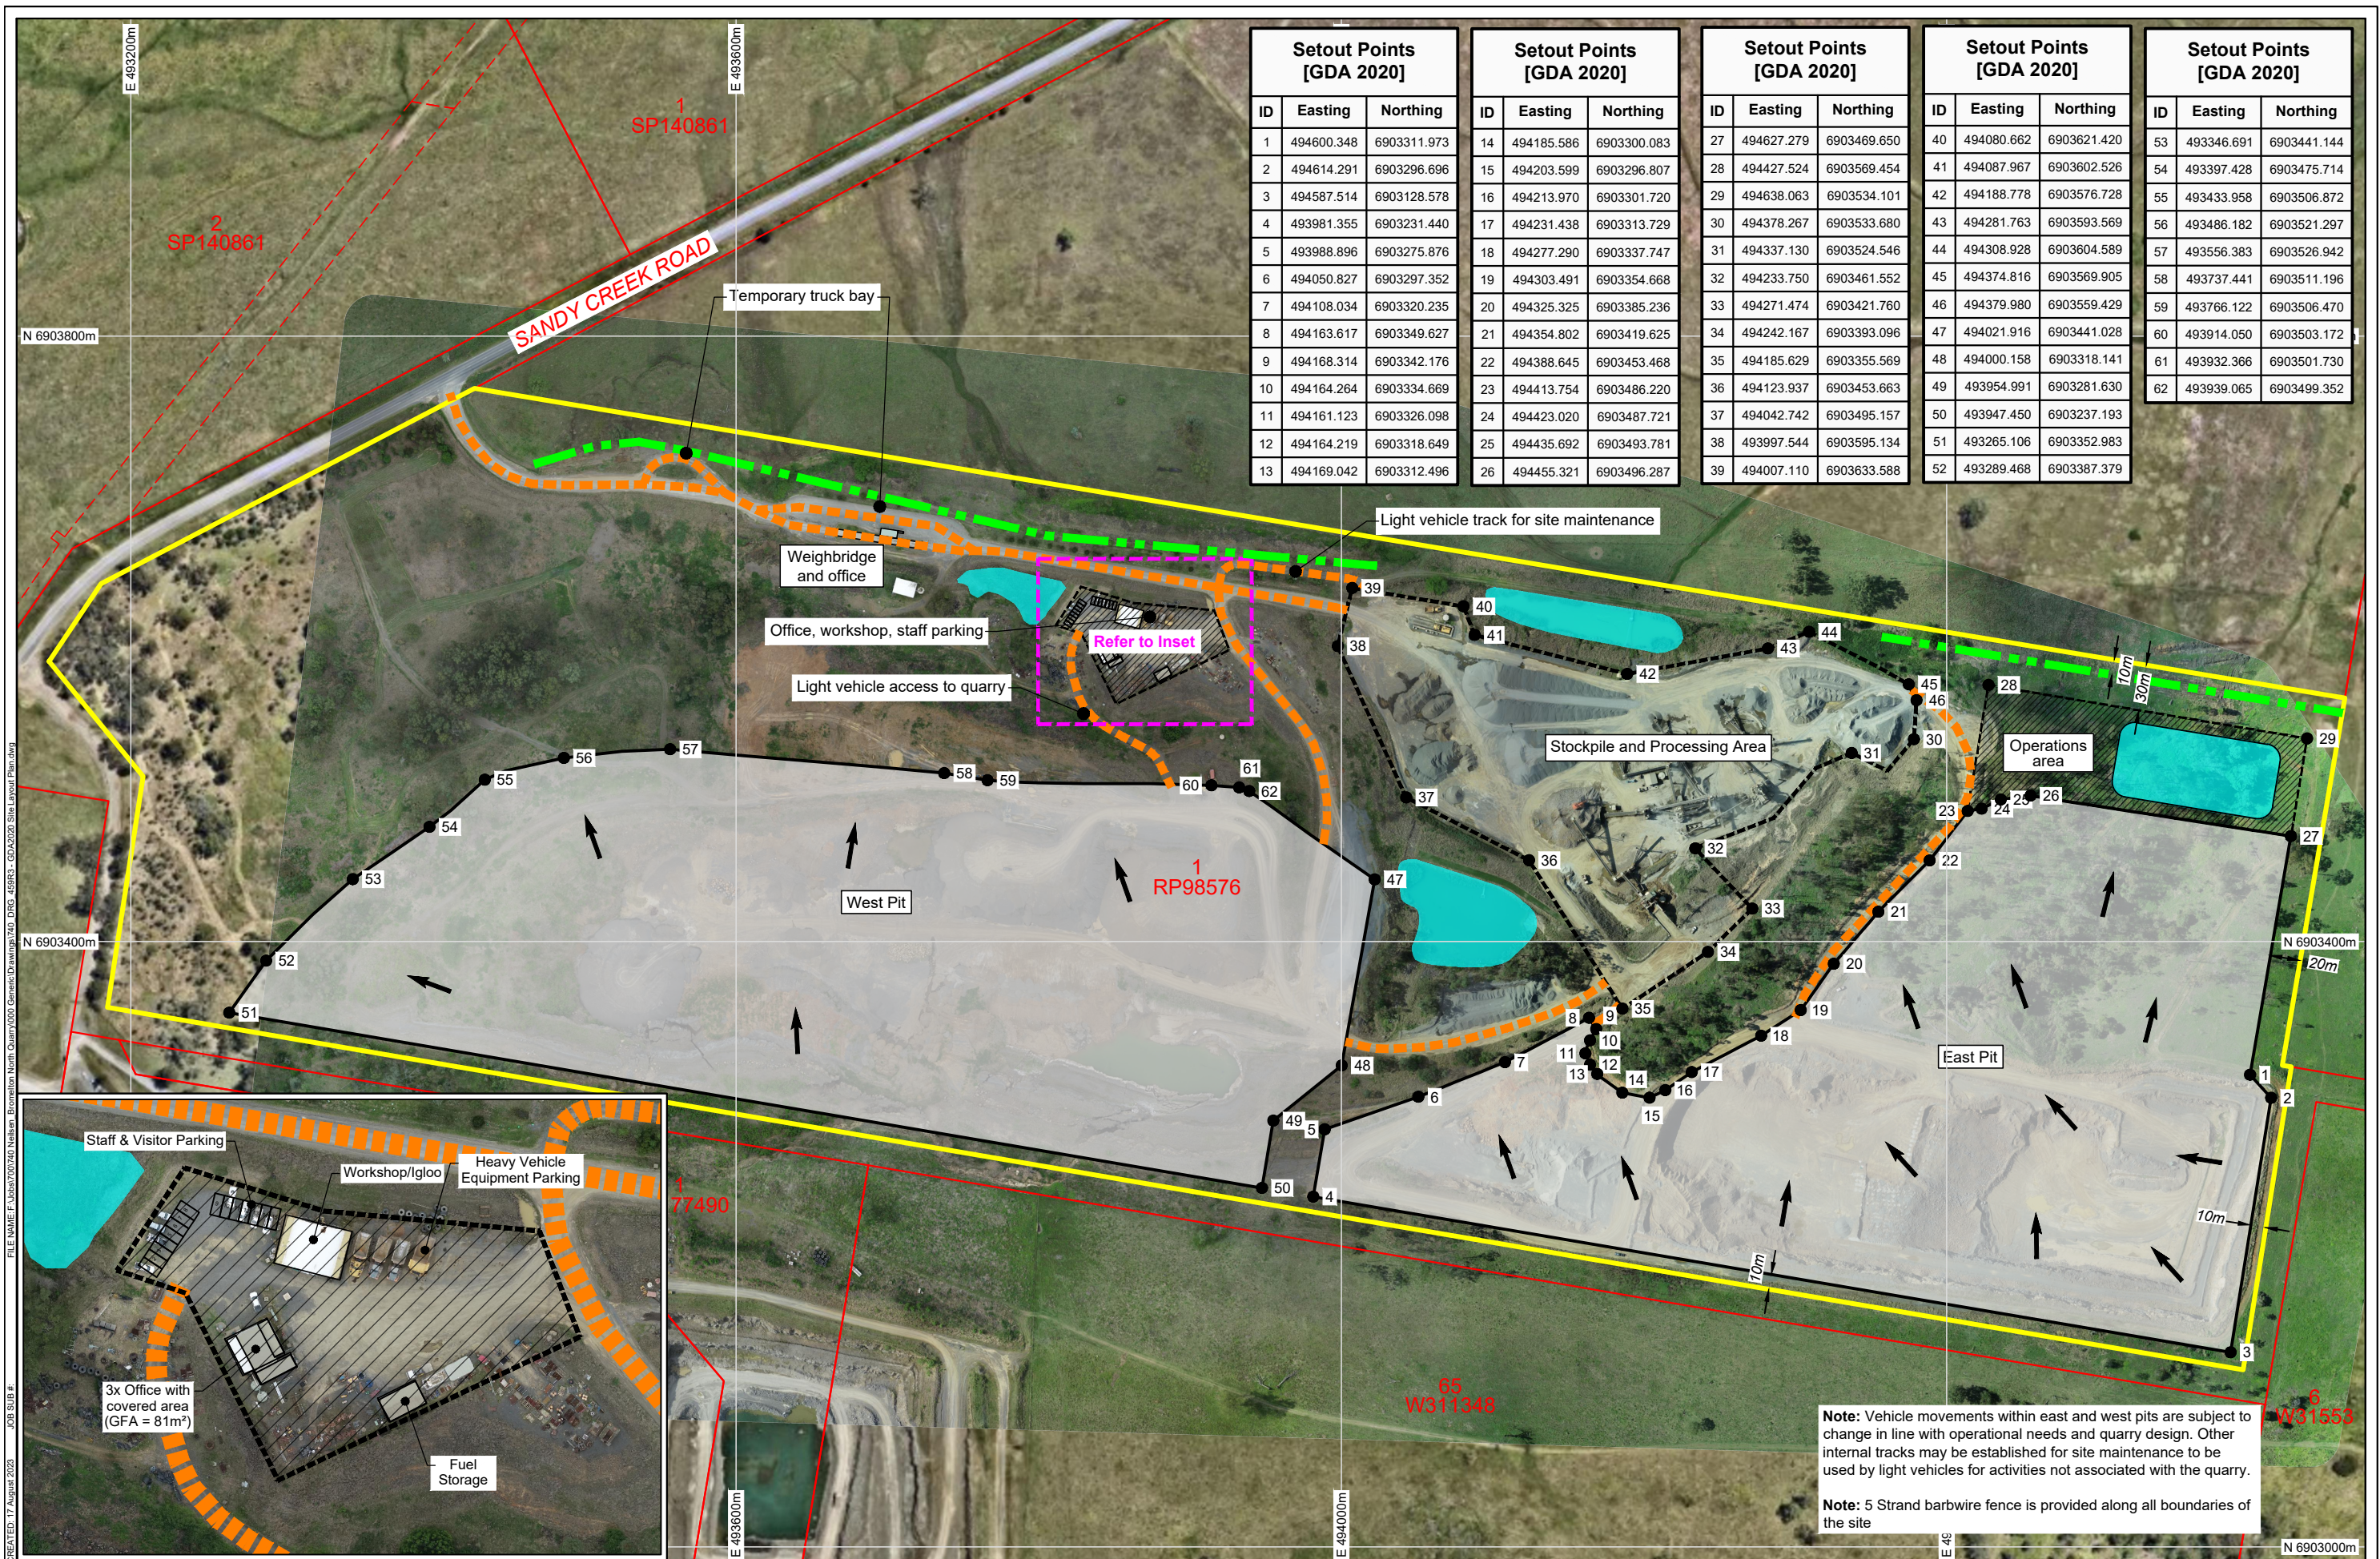

Setout Points [GDA 2020]		
ID	Easting	Northing
1	494600.348	6903311.973
2	494614.291	6903296.696
3	494587.514	6903128.578
4	493981.355	6903231.440
5	493988.896	6903275.876
6	494050.827	6903297.352
7	494108.034	6903320.235
8	494163.617	6903349.627
9	494168.314	6903342.176
10	494164.264	6903334.669
11	494161.123	6903326.098
12	494164.219	6903318.649
13	494169.042	6903312.496

Setout Points [GDA 2020]		
ID	Easting	Northing
14	494185.586	6903300.083
15	494203.599	6903296.807
16	494213.970	6903301.720
17	494231.438	6903313.729
18	494277.290	6903337.747
19	494303.491	6903354.668
20	494325.325	6903385.236
21	494354.802	6903419.625
22	494388.645	6903453.468
23	494413.754	6903486.220
24	494423.020	6903487.721
25	494435.692	6903493.781
26	494455.321	6903496.287

Setout Points [GDA 2020]		
ID	Easting	Northing
27	494627.279	6903469.650
28	494427.524	6903569.454
29	494638.063	6903534.101
30	494378.267	6903533.680
31	494337.130	6903524.546
32	494233.750	6903461.552
33	494271.474	6903421.760
34	494242.167	6903393.096
35	494185.629	6903355.569
36	494123.937	6903453.663
37	494042.742	6903495.157
38	493997.544	6903595.134
39	494007.110	6903633.588

Setout Points [GDA 2020]		
ID	Easting	Northing
40	494080.662	6903621.420
41	494087.967	6903602.526
42	494188.778	6903576.728
43	494281.763	6903593.569
44	494308.928	6903604.589
45	494374.816	6903569.905
46	494379.980	6903559.429
47	494021.916	6903441.028
48	494000.158	6903318.141
49	493954.991	6903281.630
50	493947.450	6903237.193
51	493265.106	6903352.983
52	493289.468	6903387.379

Setout Points [GDA 2020]		
ID	Easting	Northing
53	493346.691	6903441.144
54	493397.428	6903475.714
55	493433.958	6903506.872
56	493486.182	6903521.297
57	493556.383	6903526.942
58	493737.441	6903511.196
59	493766.122	6903506.470
60	493914.050	6903503.172
61	493932.366	6903501.730
62	493939.065	6903499.352

REV	DESCRIPTION	DATE	BY
1	Added Barbed Wire and Tree plantations, Revised Changes	28-03-2023	KJB
2	Annotation revised	05-07-2023	MR
3	Revised legend, Sediment basin added	17-08-2023	JHV

Data Sources:
Photography: Groundwork Plus RPA Survey, Captured 2022-07-26
Topography: © The State of Queensland (DNRM) 2022
Ecosystem: © The State of Queensland (DNRM) 2019
Other: Background Photography: © The State of Queensland (DNRM) 2019

THESE DESIGNS AND PLANS ARE COPYRIGHT AND ARE NOT TO BE USED OR REPRODUCED WHOLLY OR IN PART OR TO BE USED ON ANY PROJECT WITHOUT THE WRITTEN PERMISSION OF GROUNDWORK PLUS PTY LTD. ABN: 13 609 422 791

Legend:

- Site Boundary
- Cadastral Boundary
- Easement Boundary
- Extraction Footprint
- Stockpile and Processing Area
- Operations Area
- Internal Haul Road
- Direction of Extraction
- Vegetation Buffer
- Water Storage/Sediment Basin

PROJECT: Bromelton North
CLIENT: Neilsens Quality Gravels Pty Ltd

Site Layout Plan

SCALE: 1:4,000
0 80m
When Printed On A3

DATE: 17 August 2023
DRAWN: MR
PRINTED: 17 August 2023
CHECKED: MB

DRAWING NUMBER: 740.DRG.459
REVISION: 3

DATUM: HORIZONTAL / VERTICAL / ZONE
GDA 2020 MGA / AHD / 56