



Appendix 8

**PROPOSED NEW
TRUCK PARKING /
HARDSTAND FACILITY
FOR
HAWKINS CAPITAL PTY.LTD.
AT
37868 BRUCE HIGHWAY
CLUDEN**

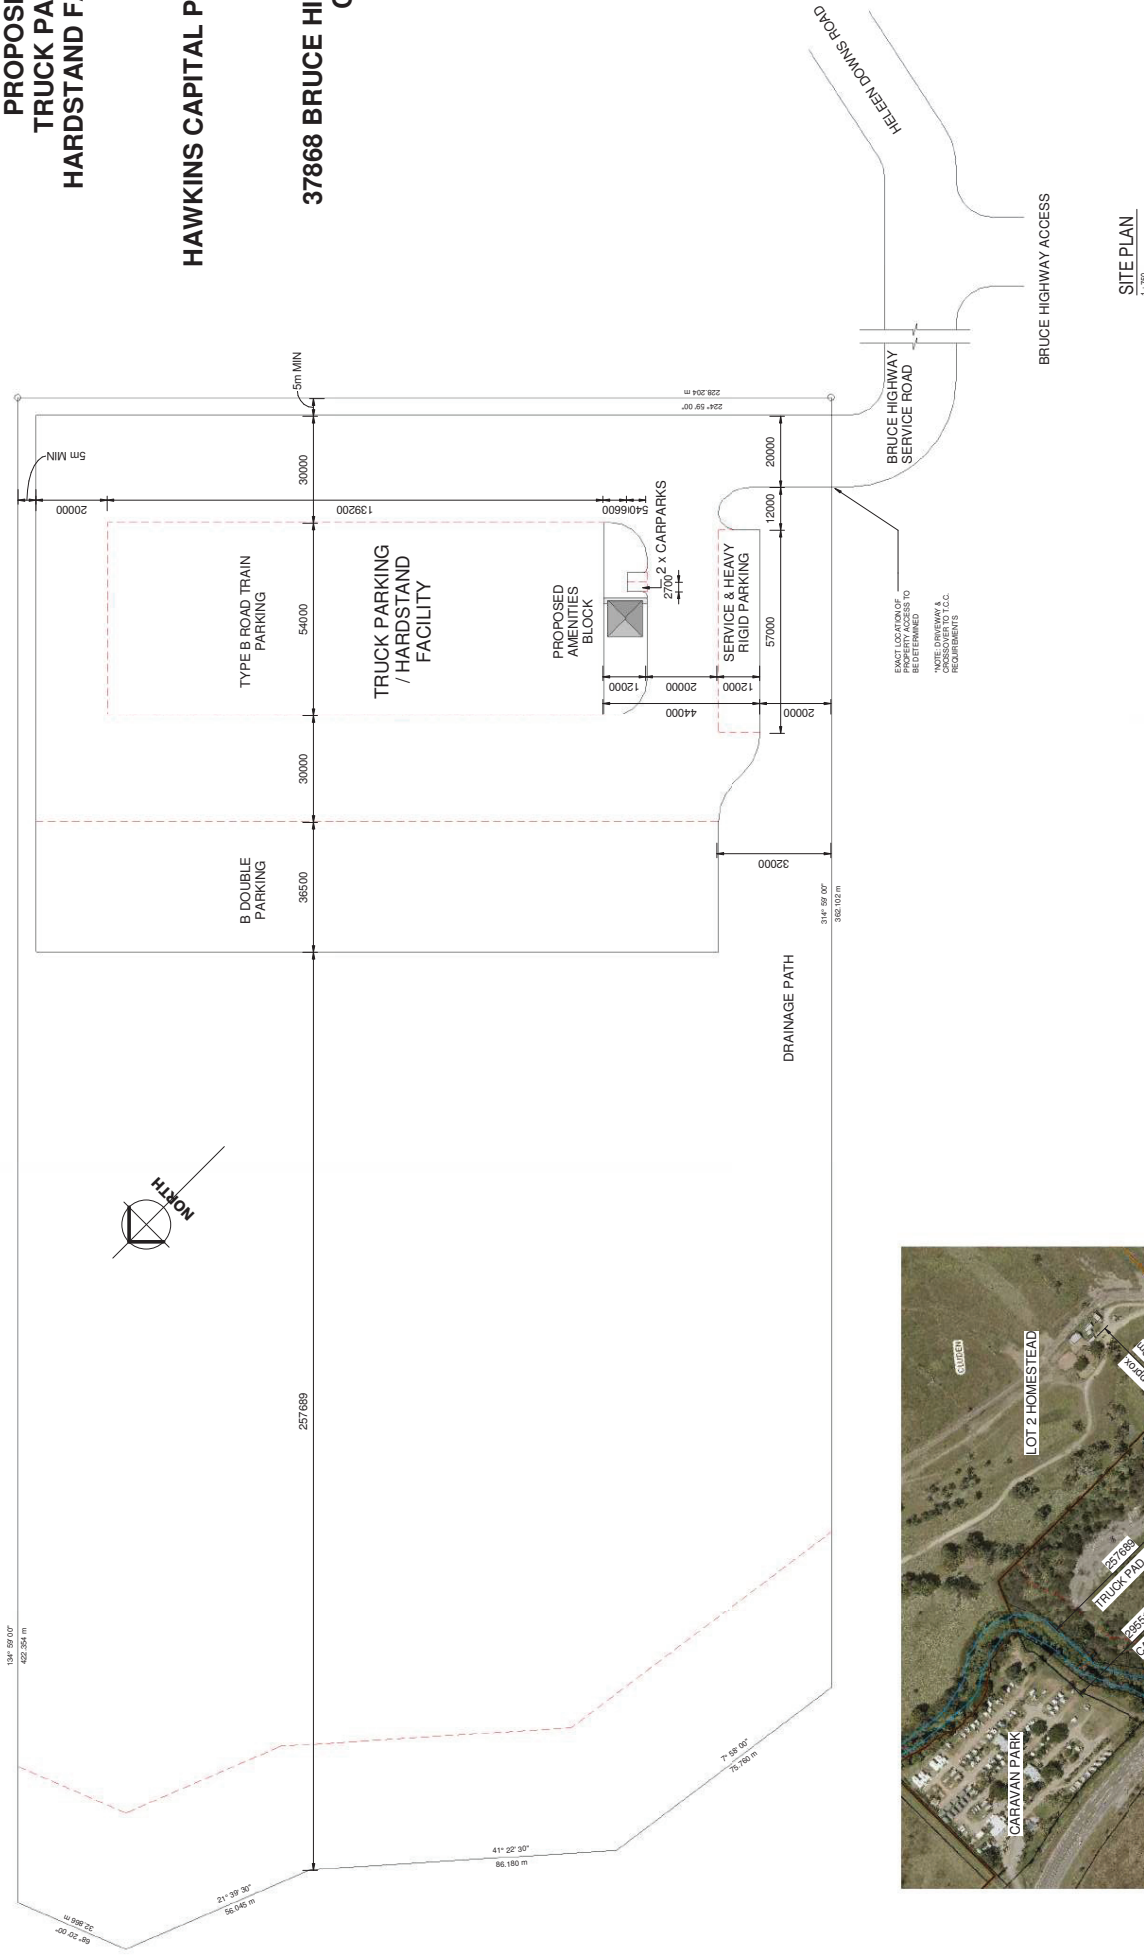

SITE PLAN
1:120

PROPERTY DESCRIPTION
 LOT No: 107
 PLAN No: RP724555
 ADDRESS: 37868 BRUCE HIGHWAY
 COUNTY: ELPHINSTONE
 SITE AREA: 93385 sqm

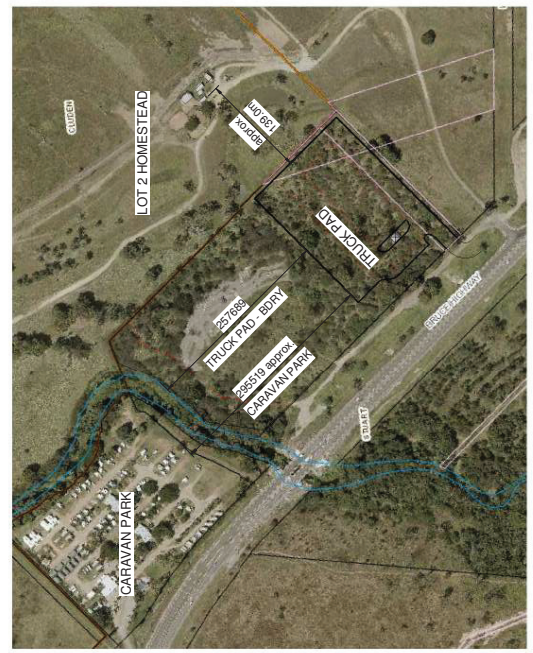


OVERALL LOCALITY PLAN
1:300


CLIENT: HAWKINS CAPITAL PTY. LTD	DATE: 10.01.19	SCALE: A4 (MAXIMUM)	DA
ADDRESS: 37868 BRUCE HIGHWAY - CLUDEN	DATE: 10.01.19	SCALE: A4 (MAXIMUM)	DA
PROJECT: 37868 BRUCE HIGHWAY - CLUDEN	DATE: 10.01.19	SCALE: A4 (MAXIMUM)	DA
PROJECT: 37868 BRUCE HIGHWAY - CLUDEN	DATE: 10.01.19	SCALE: A4 (MAXIMUM)	DA

PROFESSIONAL DESIGNER
 GVD BUILDING DESIGN
 48 BAYVIEW TERRACE
 PO BOX 78 GARDNUT GARDNUT
 COUNTY: ELPHINSTONE
 PH: 07 47703111
 WWW.GVDDESIGN.COM.AU




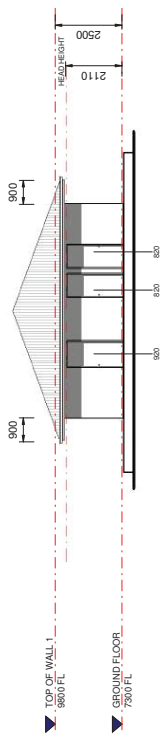


ELEVATION 1
1:100

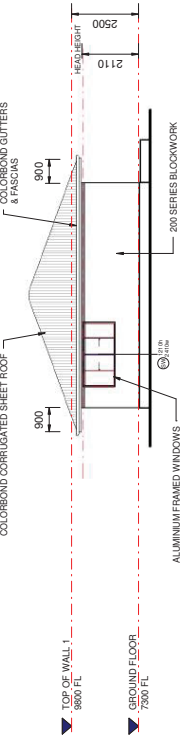

ELEVATION 2
1:100

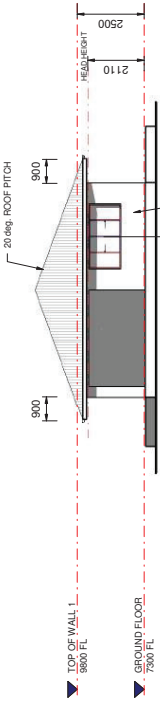


ELEVATION 3
1:100

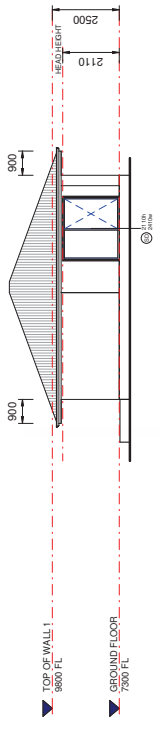

ELEVATION 4
1:100

PRELIMINARY DRAWING ONLY
NOT TO BE USED FOR CONSTRUCTION PURPOSES

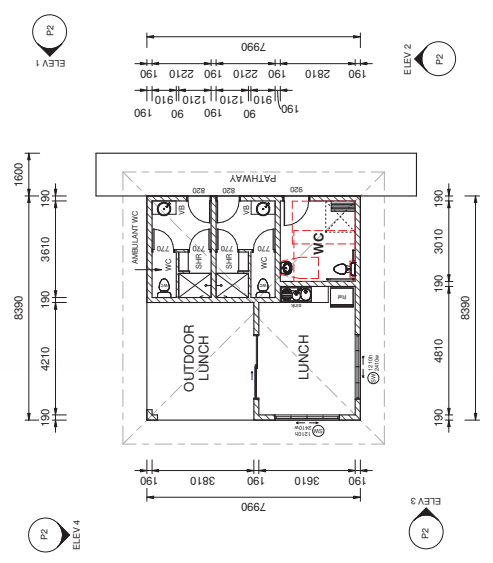

FLOOR PLAN
1:100